


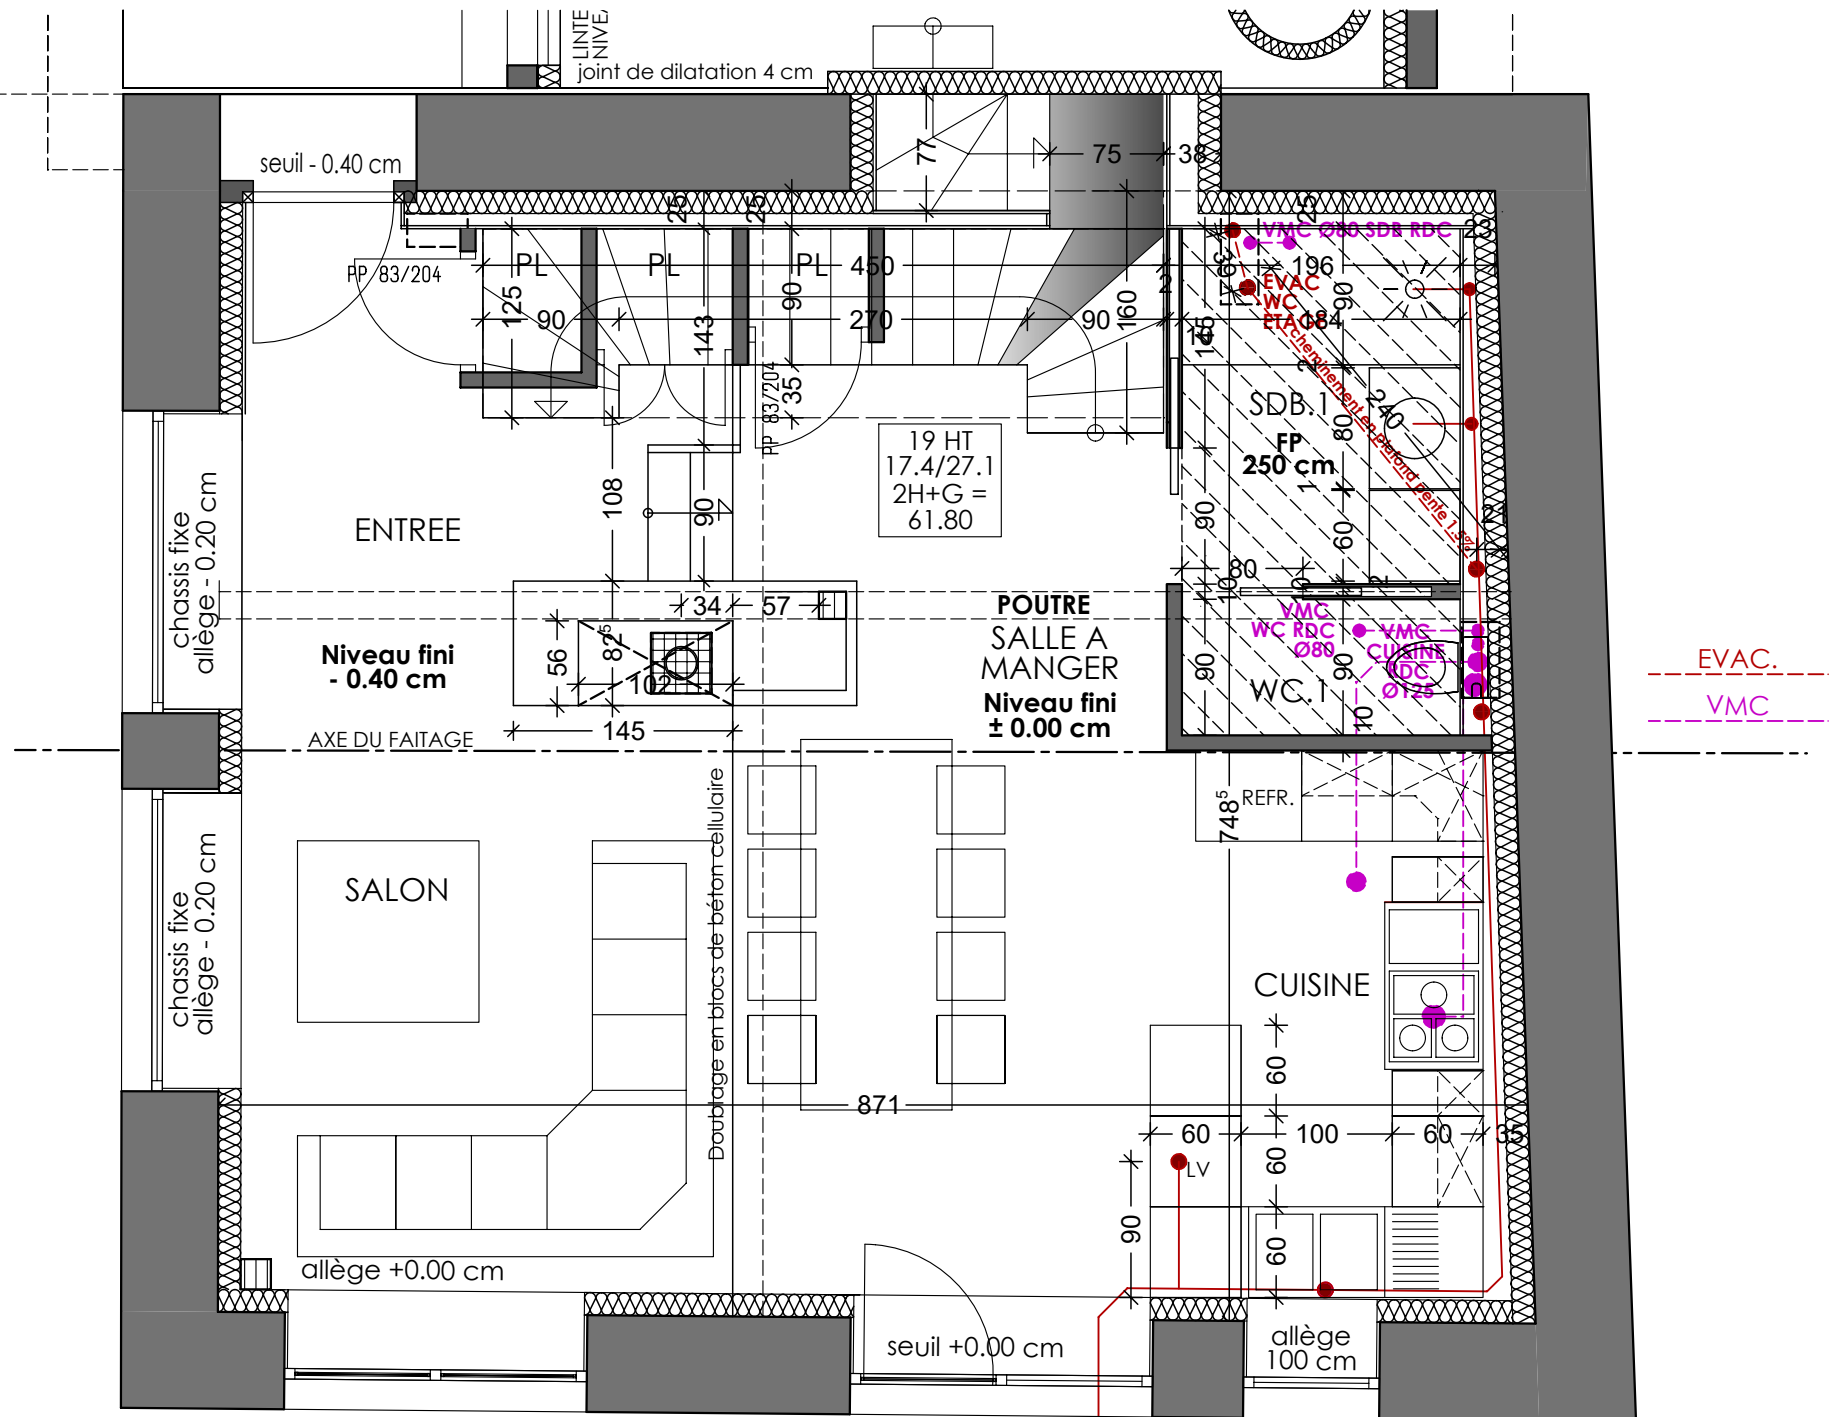

PLAN RDC - ECHELLE 1/50 - date : 12-04-2021